
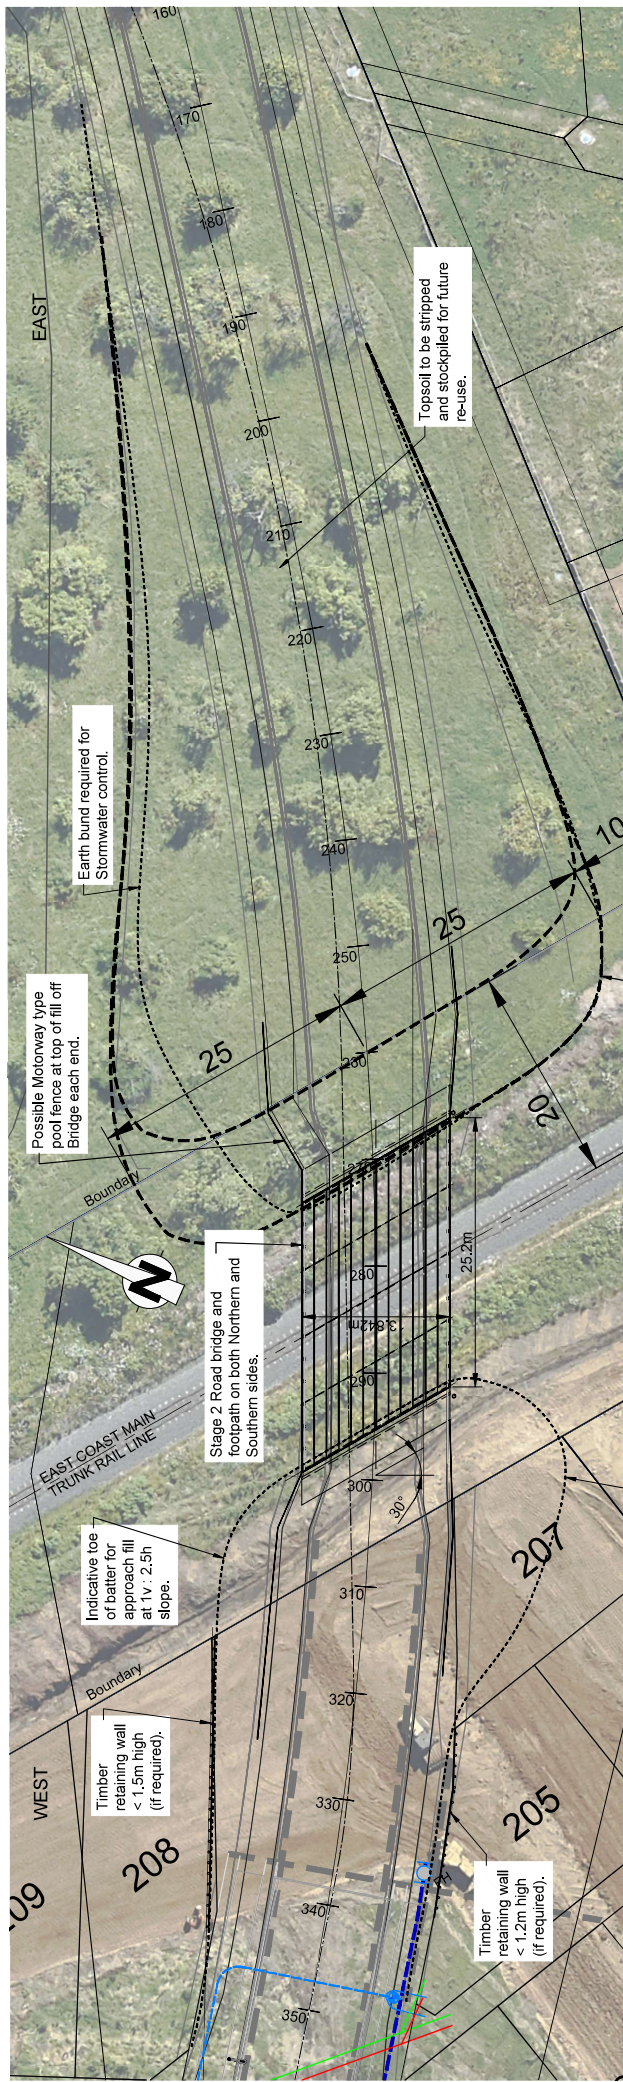


SITE PLAN
Scale 1:1000 on A3

**PRELIMINARY ONLY
FOR CLIENT COMMENTS**

Scale (A3 Original):	Job #:	14370.6	As Shown
Client Drawing #:	Client Drawing #:	01	Rev No:
Sheet Title:	Project Title:	CONCEPT - OVERALL SITE PLAN STAGE 1 AND 2	
Client:	Project Title:	HAMURANA ROAD OVERBRIDGE STAGE 1 & 2 OMOKORO	
Client:	Client:	Western Bay of Plenty District Council	
Client:	Client:	Tiki Engineering Consultants Ltd 115 The Strand, Tauranga PO Box 13030 Tauranga 3141 Phone: 07 577 1399 Web: www.tecl.co.nz	
Surveyed:	Maven	DVR	MAY 2022
Designed:	JLR	C CONCEPT	AUG 2021
Drawn:	PvdH	B REDRAFT	AUG 2021
Reviewed:	JLR	Rev	AUG 2021
Signature	Signature	Appd	Date
Verify all dimensions on site before commencing work. Prioritise figured dimensions over scalars. Refer all discrepancies to the drawing office. This document and the copyright in this document remain the property of Tiki Engineering Consultants Limited. The contents of this document may not be reproduced either in whole or in part by any means whatsoever without the prior written consent of Tiki Engineering Consultants Limited.			

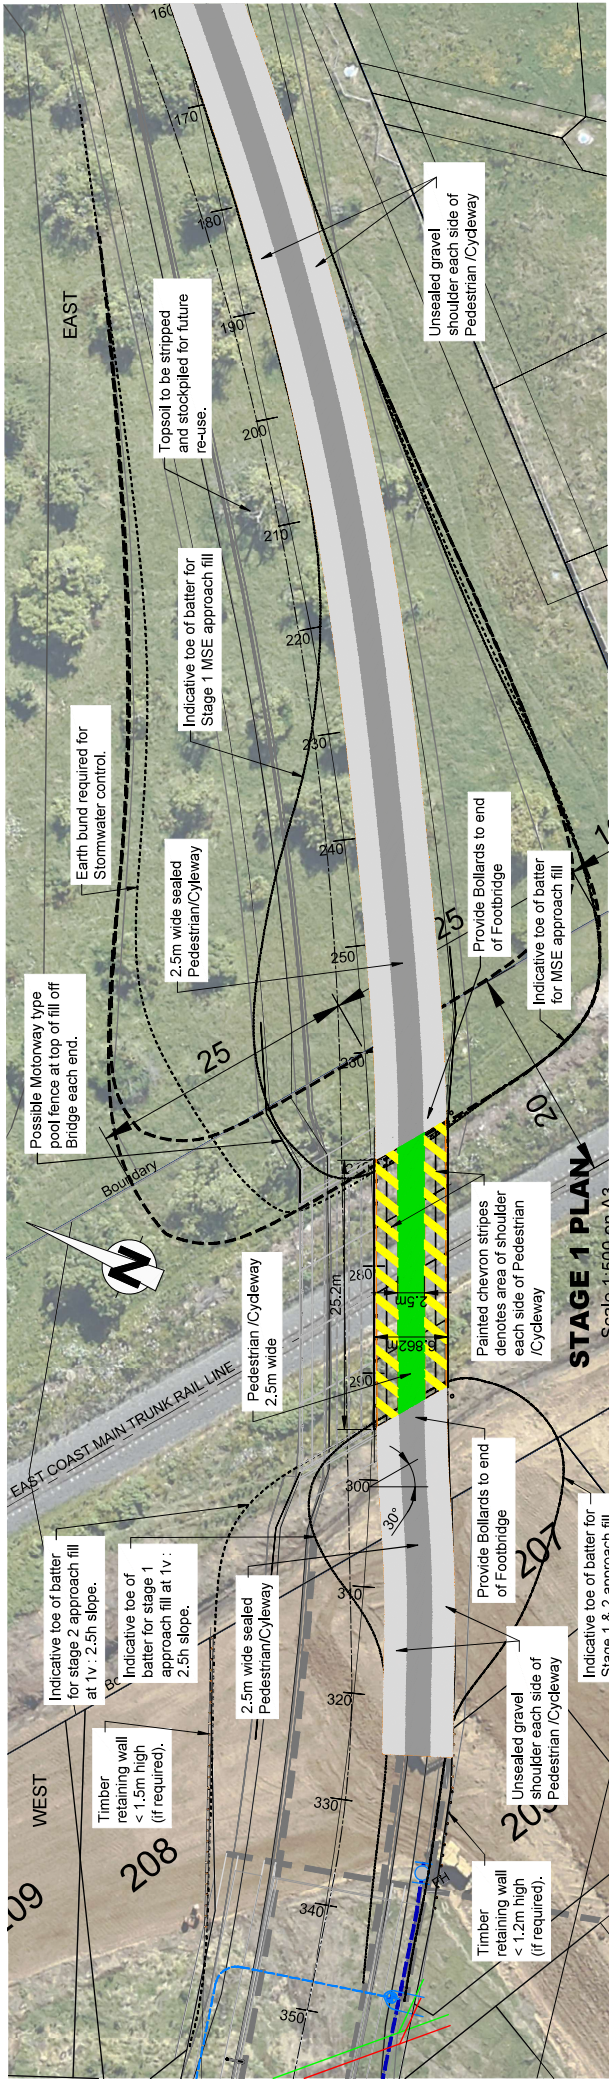

**PRELIMINARY ONLY
FOR CLIENT COMMENTS**

Job #: 14370.6
Client Drawing #: 02
of 05

Scale (A3 Original): As Shown
Sheet #: 02
Rev No: D

Sheet Title:
**CONCEPT - STAGE 1 AND 2
SITE PLANS**

Project Title:
**HAMURANA ROAD
OVERBRIDGE STAGE 1 & 2
OMOKOROA**

Client:
**Western Bay of Plenty
District Council**

Scale: 1:500 on A3

STAGE 2 PLAN

Indicative toe of batter for Stage 1 & 2 approach fill at 1V : 2.5h slope.

Surveyed: Mavon	D	REVISED CONCEPT	DVR	MAY 2022
Designed: JLR	C	CONCEPT	DVR	AUG 2021
Drawn: PvdH	B	REDRAFT	JLR	AUG 2021
Reviewed: JLR	Rev	Revision Details	Appd	Date
Verify all dimensions on site before commencing work. Prioritise figured dimensions over scales. Refer all discrepancies to the drawing office. This document and the copyright in this document remain the property of Tiki Engineering Consultants Limited. The contents of this document may not be reproduced either in whole or in part by any means whatsoever without the prior written consent of Tiki Engineering Consultants Limited.				
Tiki Engineering Consultants Ltd 115 The Strand, Tauranga PO Box 13030 Tauranga 3141 Phone: 07 577 1399 Web: www.tecl.co.nz				