



KEY	
	EXISTING GROUND LEVEL 2024
	HISTORIC GROUND LEVEL 2011

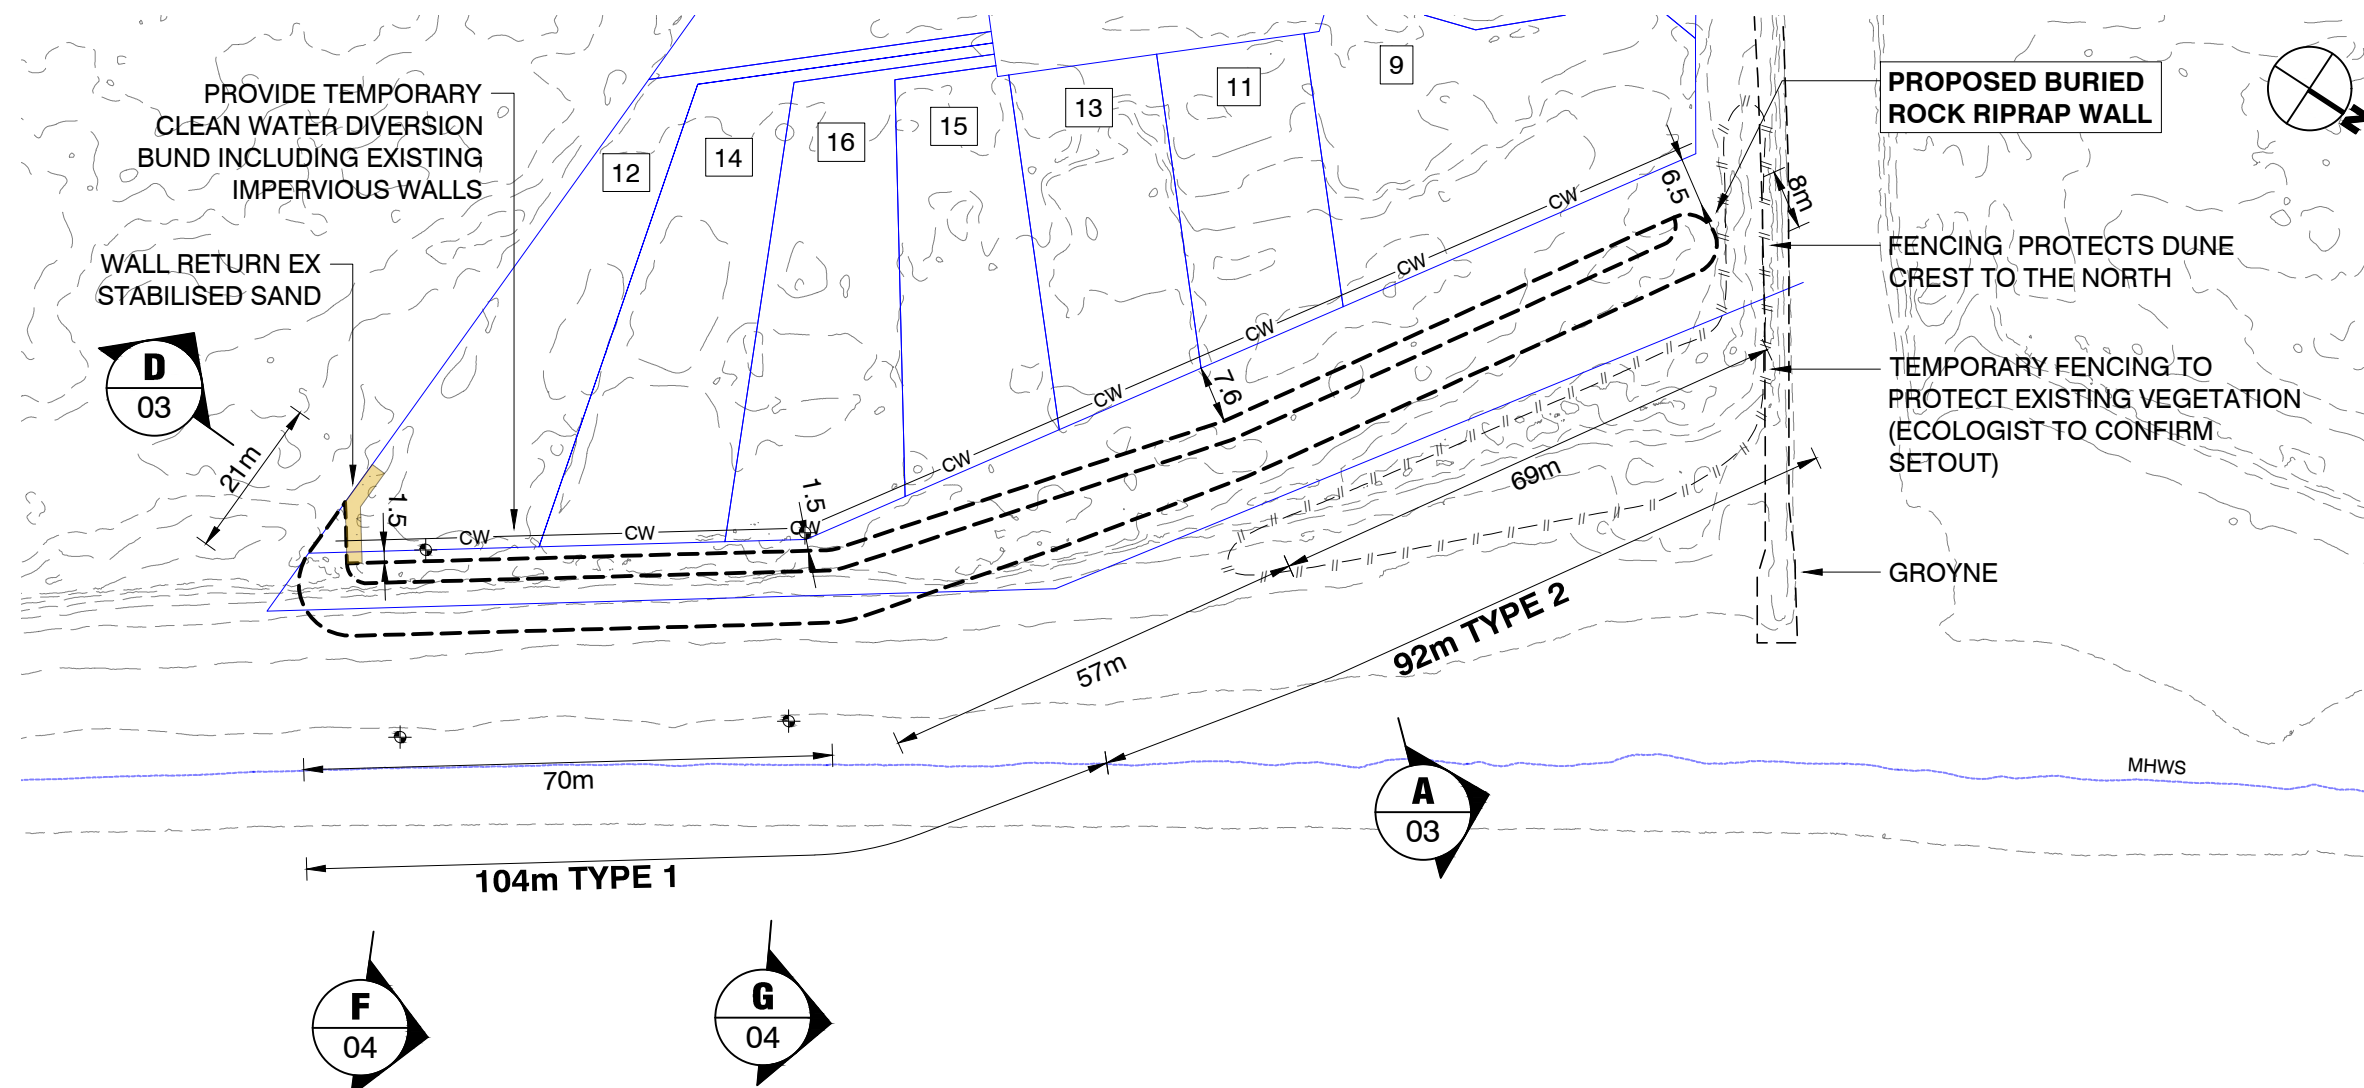


ALTERNATIVE PROPOSED LAYOUT

SCALE 1:1000

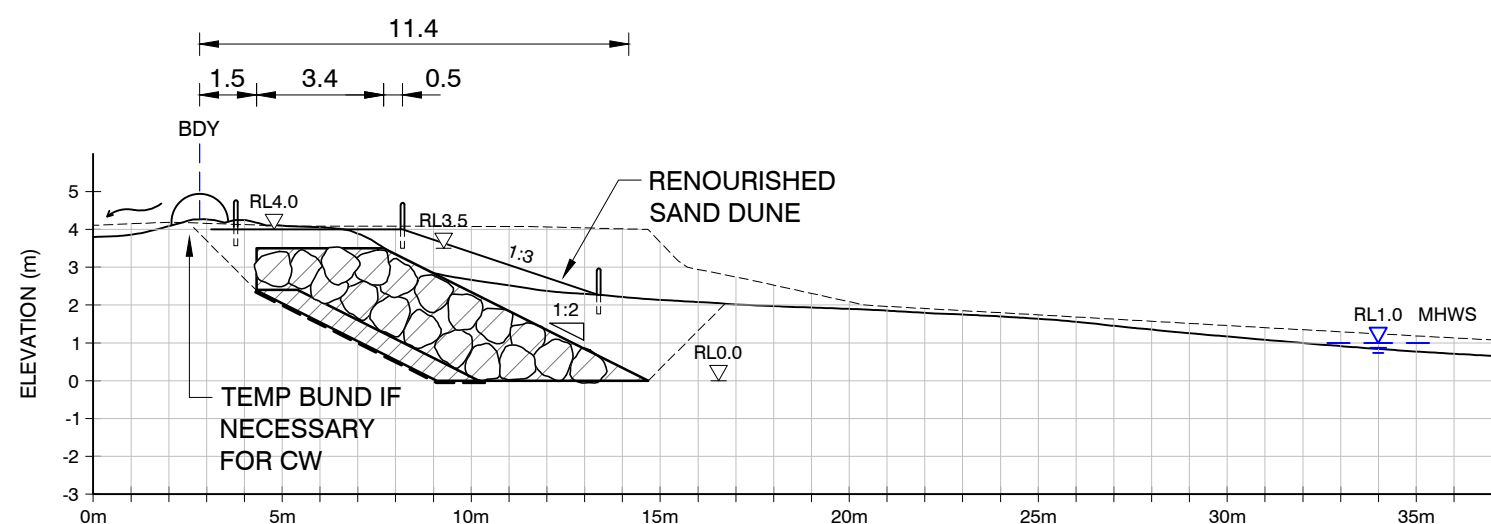

F **No 12 GLEN ISLA - TYPE 1**
04 SCALE 1:200

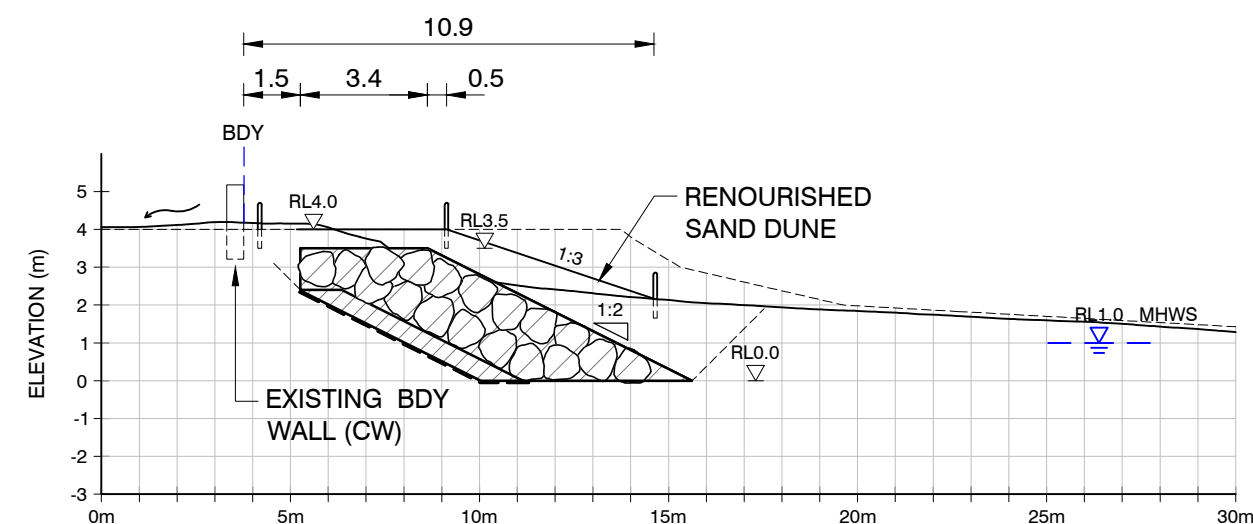

G **No 16 GLEN ISLA - TYPE 1**
04 SCALE 1:200

			DESIGN: DAVIS COASTAL CONSULTANTS
			SURVEY: SEAM SPATIAL
			DRAWN: JMA
			CHECKED: -
			DATE: July 2025
			SCALE: VARIES @ A3
A	SITE LEVELS AS AT 23.07.2025 ADDED	24.07.2025	CAD FILE: 23028-02 Glen Isla Place Waihi
-	ALTERNATIVE WALL LAYOUT ADDED	22.07.2025	
No.	REVISION DETAILS	DATE	NOT FOR CONSTRUCTION

JOB TITLE:

COASTAL PROTECTION PROJECT GLEN ISLA DUNE WAIHI BEACH



**COASTAL MANAGEMENT
AND ENGINEERING**

P.O. Box 185
Orewa

Phone: 09 428 0040
Mobile: 021 627 193
Email: coastal@daviscoastal.co.nz

DRAWING TITLE:
**ALTERNATIVE PROPOSED
LAYOUT**

SERIES:

RESOURCE CONSENT

FILE NO:	23028
SHT NO:	04
REV:	A