



**PAH ROAD/STATE HIGHWAY No. 2
INTERSECTION**

TBC by TDG

**INTERCHANGE WITH
PROPOSED TAURANGA EASTERN MOTORWAY**

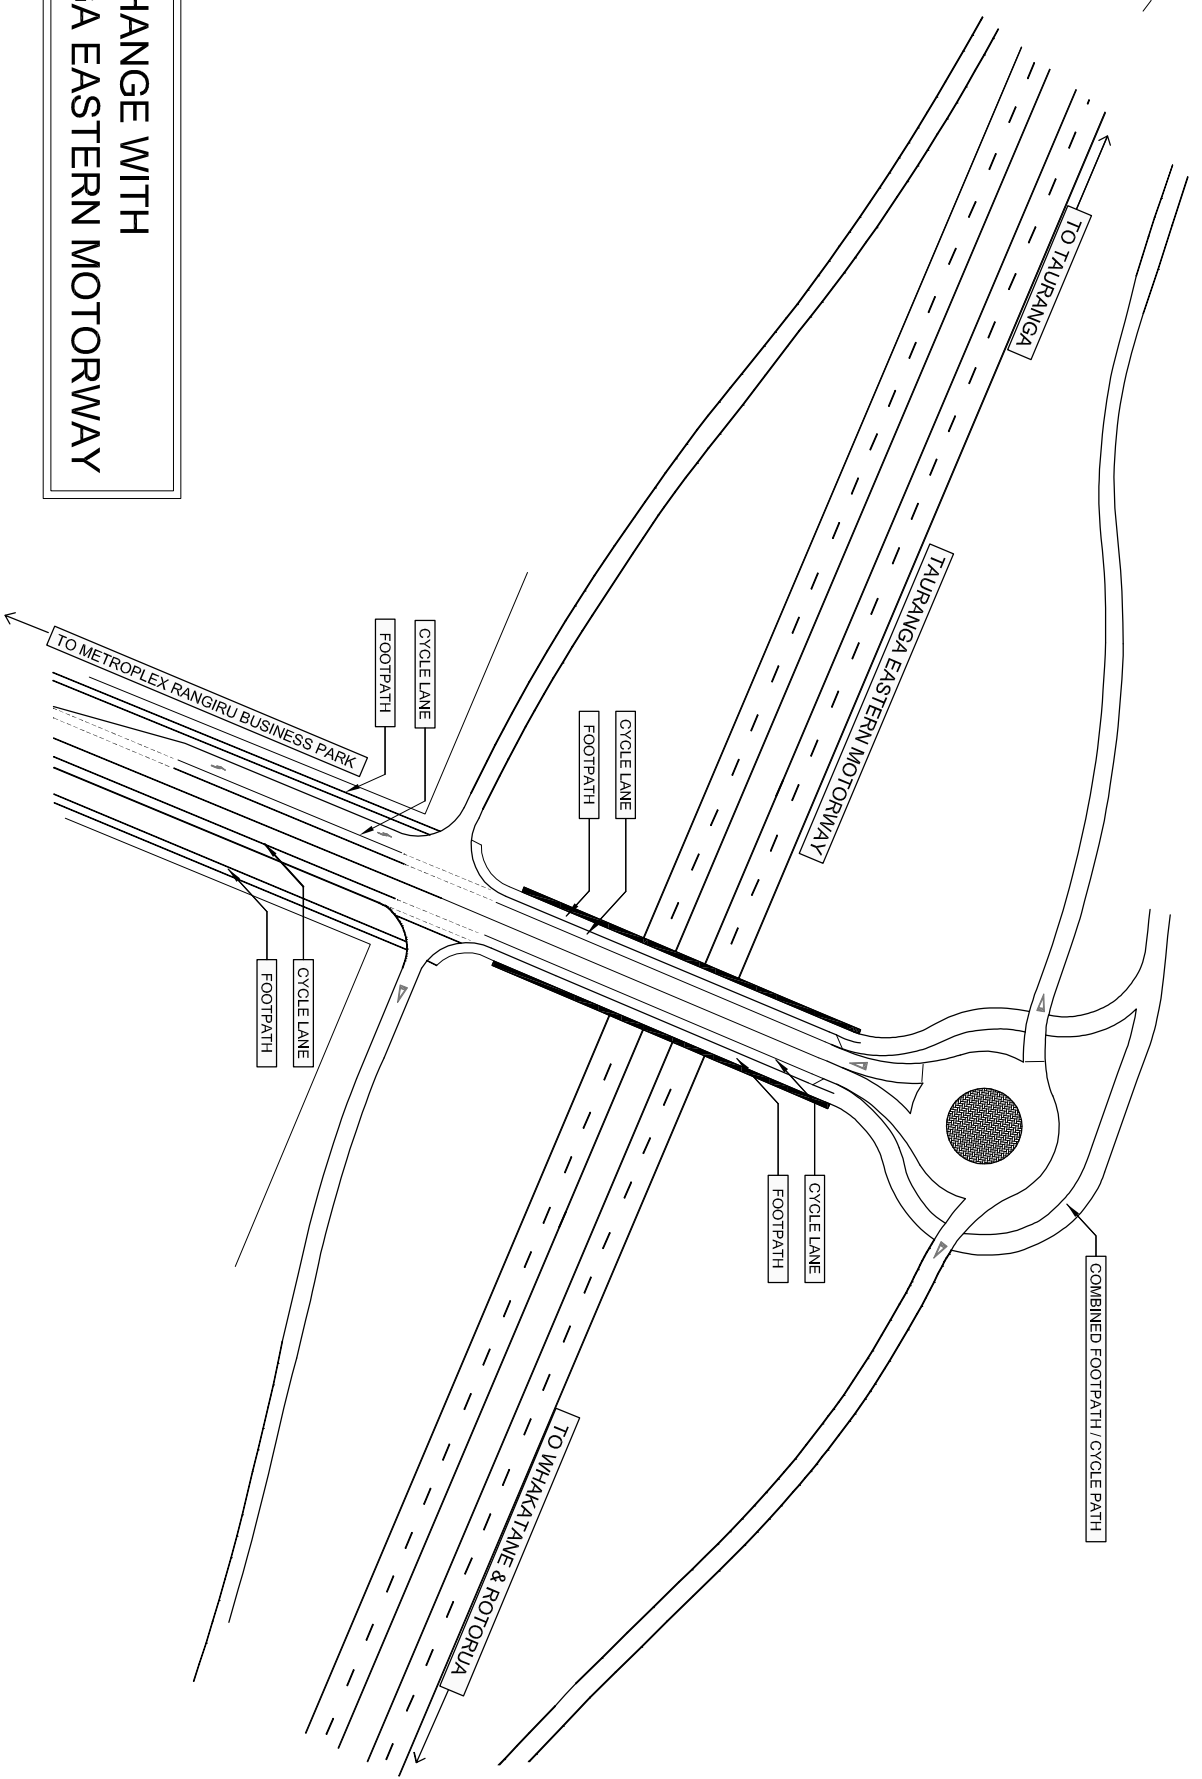

NOTE
Intersection Details supplied by
Traffic Design Group, Tauranga.

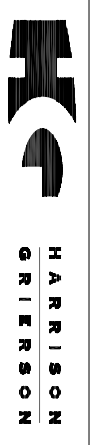

141 Cameron Road Tauranga Ph 07 578 0023 Fax 07 577 9557

| | | | |
|----------|-------------------------|-----|------------|
| B | AMENDED ROUNDABOUT PLAN | KPH | 16/05/2008 |
| A | STRUCTURAL ISSUE | DAA | 18/11/05 |
| REF | AMENDMENT | BY | DATE |
| PROJECT: | | | |

METROPLEX RANGIRU

**STRUCTURE PLAN
INTERSECTIONS**

| | | | | |
|-----------|-------|------------|--------------|---------------------|
| DESIGNED: | DATE: | SIGNATURE: | PLOT DATE: | 16/05/2008 |
| DRAWN: | DATE: | SIGNATURE: | CAD REF: | 011318-S-R401-4/ENB |
| CHECKED: | DATE: | SIGNATURE: | SURVEY ER: | |
| APPROVED: | DATE: | SIGNATURE: | SURVEY DATE: | |
| | | | SUR REF: | |

| | | | |
|-------------|----------------|---------|-------------|
| PROJECT No: | 1320-011318-01 | SCALES: | 1:750 (A1) |
| DRAWING No: | 011318-S-R401 | | 1:1500 (A3) |
| | | REV | A1 |
| | | | B |