

Rev	Date	Revision Details	Drn	Ver	App
07	27.03.09	UPDATED TO INCLUDE RAVENSDDOWN SITE	pp,AC	AC	pp,PF
06	03.05.08	URBAN DESIGN ELEMENTS REMOVED	LO		
05	30.05.08	REVISED SERVICES & ROAD	LO		
04	07.12.07	AREA CALCULATIONS ADDED	LO		
03	10.07	ADDITIONAL PONDS ADDED	LO		
02	20.09.07	ROAD CONNECTION ADDED	CB		

**aurecon**

Aurecon New Zealand Limited  
 58 Cross Road, Salford Park (PO Box 2282)  
 Tauranga, New Zealand  
 Telephone: +64 7 578 6183  
 Facsimile: +64 7 578 6143  
 Email: [tauranga@aurecon.co.nz](mailto:tauranga@aurecon.co.nz)


Client: **P & G WEST AND OTHERS**

Project: **WEST TE PUKE  
PLAN CHANGE**

Drawn	Signed	Date
CF	<i>[Signature]</i>	27.08.07
NR	<i>[Signature]</i>	27.08.07
AC	<i>[Signature]</i>	27.08.07
AM	<i>[Signature]</i>	27.08.07

Drawing Title: **PROPOSED  
STRUCTURE PLAN**

Project No: **41236-001**  
 Scale: 1:5000 @ A2  
 1:10000 @ A4  
 Drawing No: **S05**  
 Rev: **07**

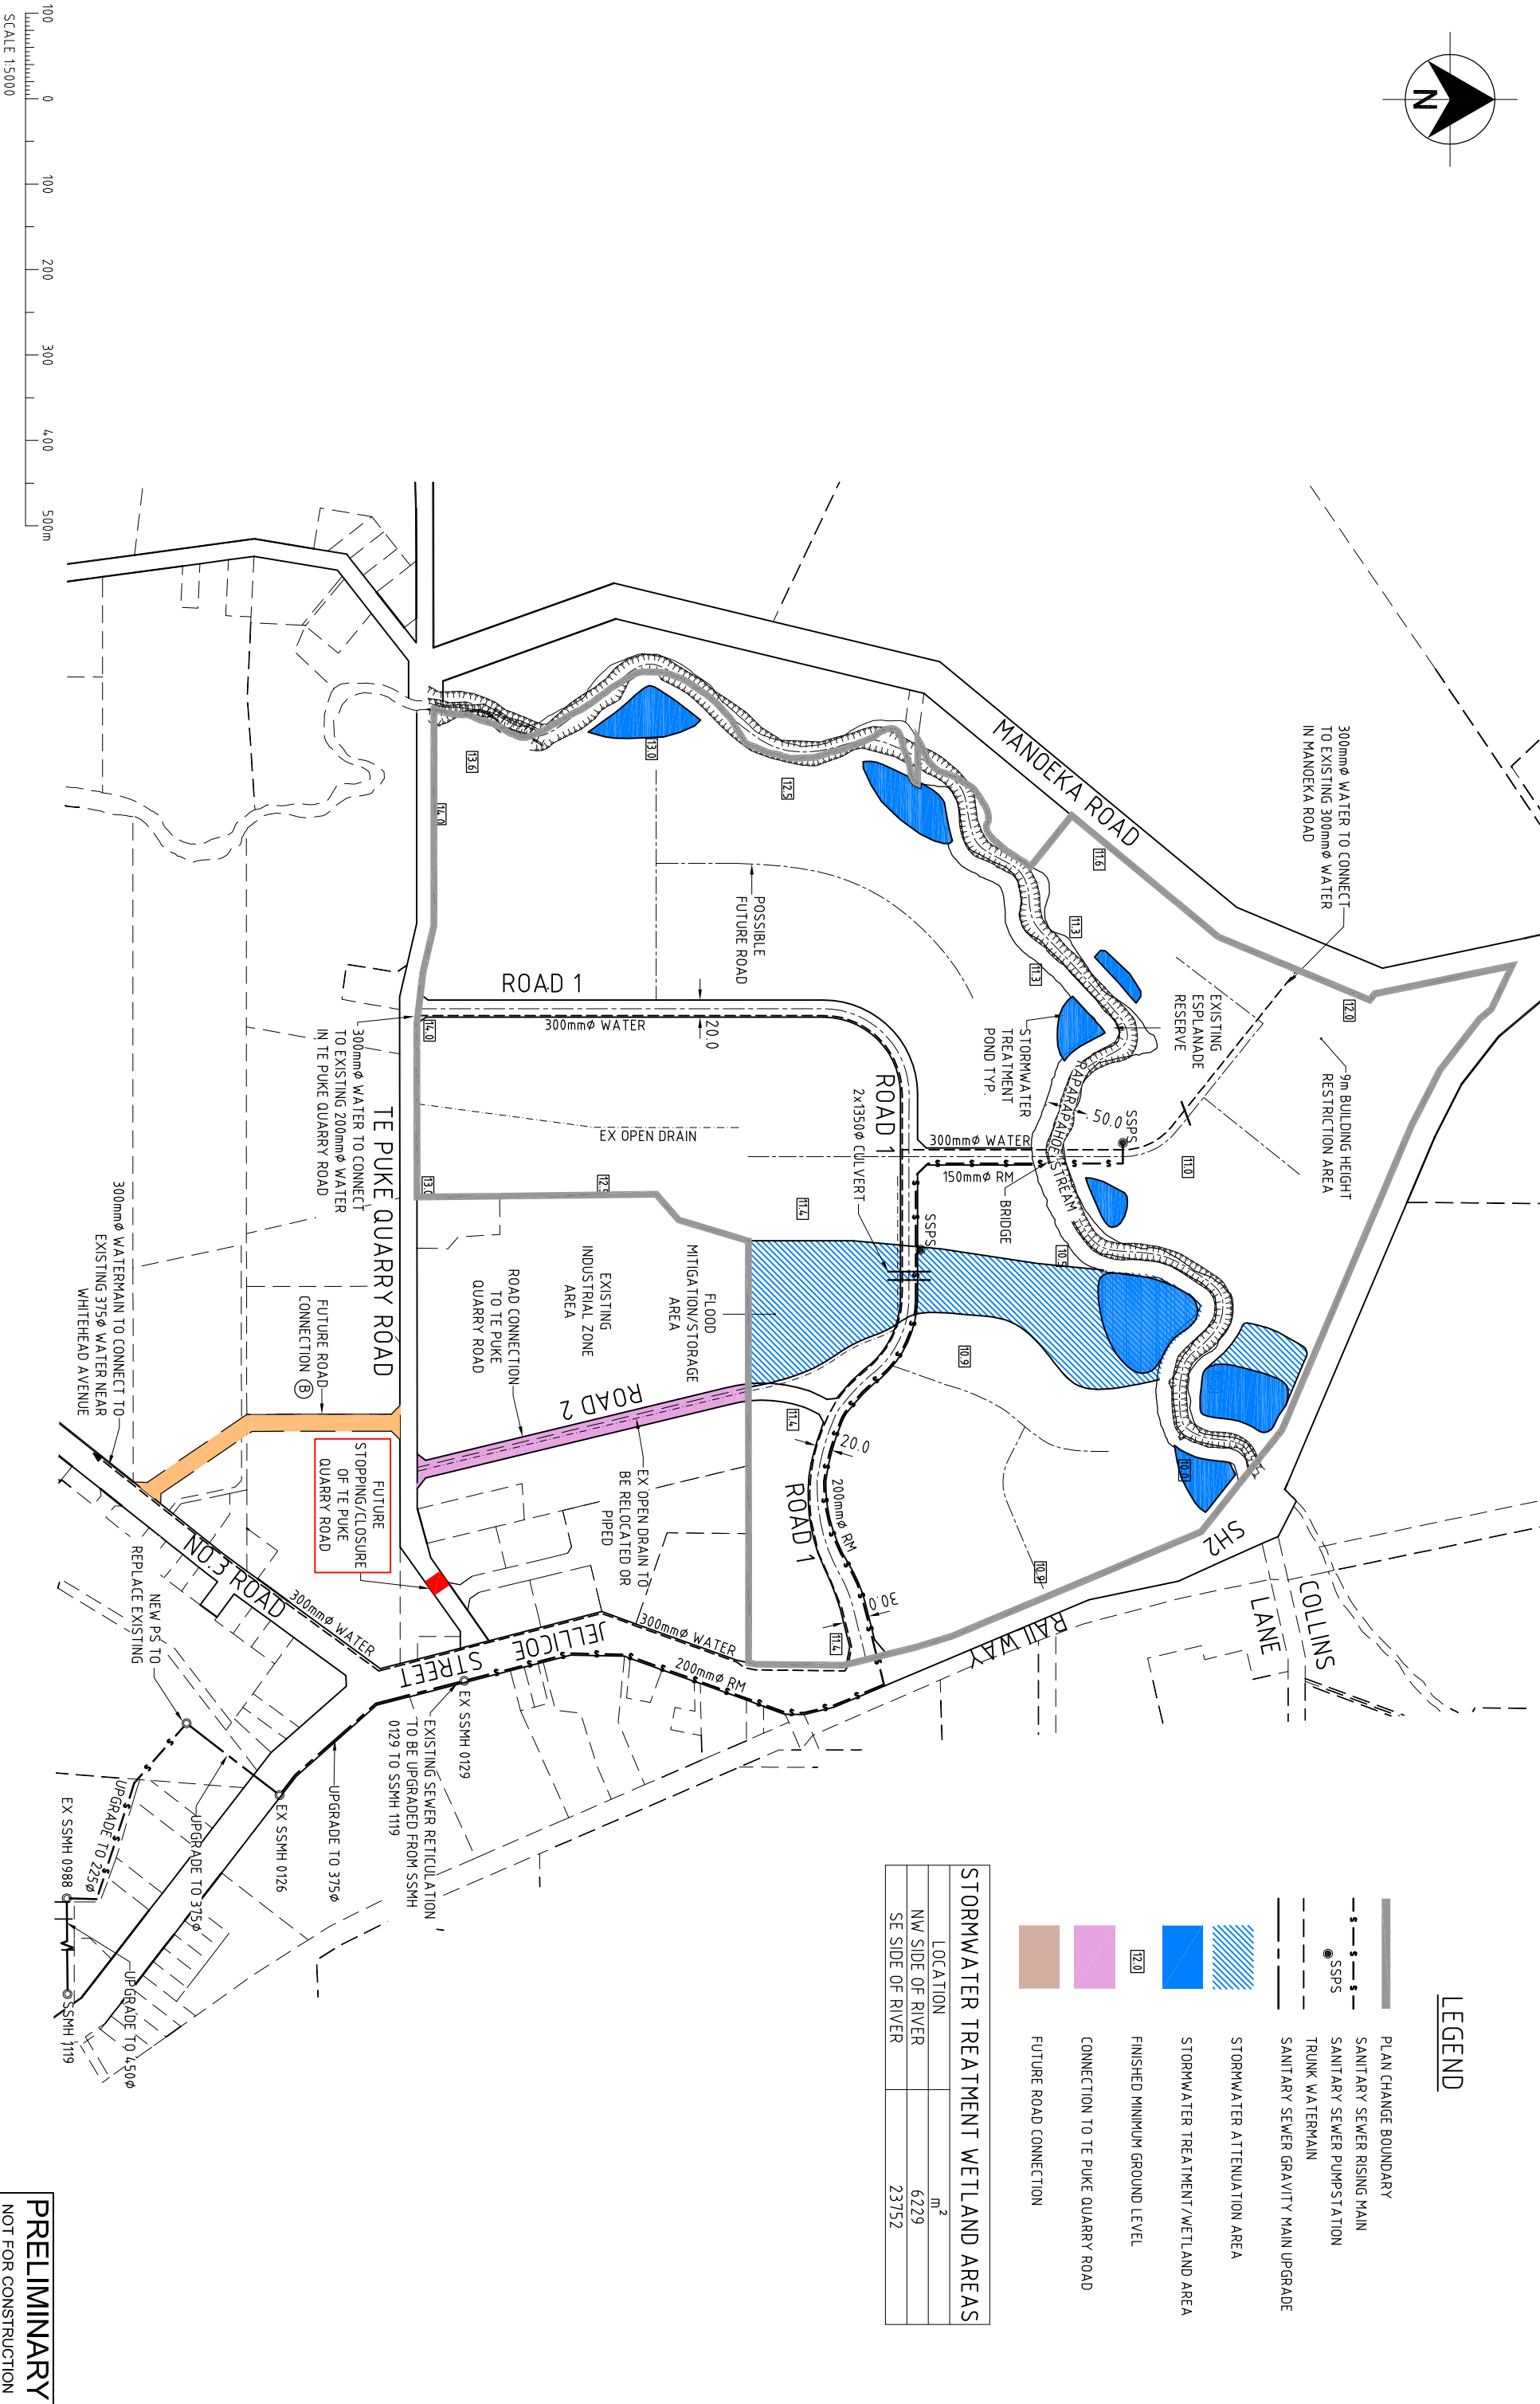

**LEGEND**

- PLAN CHANGE BOUNDARY
- SANITARY SEWER RISING MAIN
- SANITARY SEWER PUMPSTATION
- TRUNK WATERMAIN
- SANITARY SEWER GRAVITY MAIN UPGRADE
- STORMWATER ATTENUATION AREA
- STORMWATER TREATMENT WETLAND AREA
- FINISHED MINIMUM GROUND LEVEL
- CONNECTION TO TE PUKE QUARRY ROAD
- FUTURE ROAD CONNECTION

STORMWATER TREATMENT WETLAND AREAS	
LOCATION	m <sup>2</sup>
NW SIDE OF RIVER	6229
SE SIDE OF RIVER	23752

**PRELIMINARY  
NOT FOR CONSTRUCTION**