


12. Comvita Campus

12.1 Comvita Campus Structure Plan

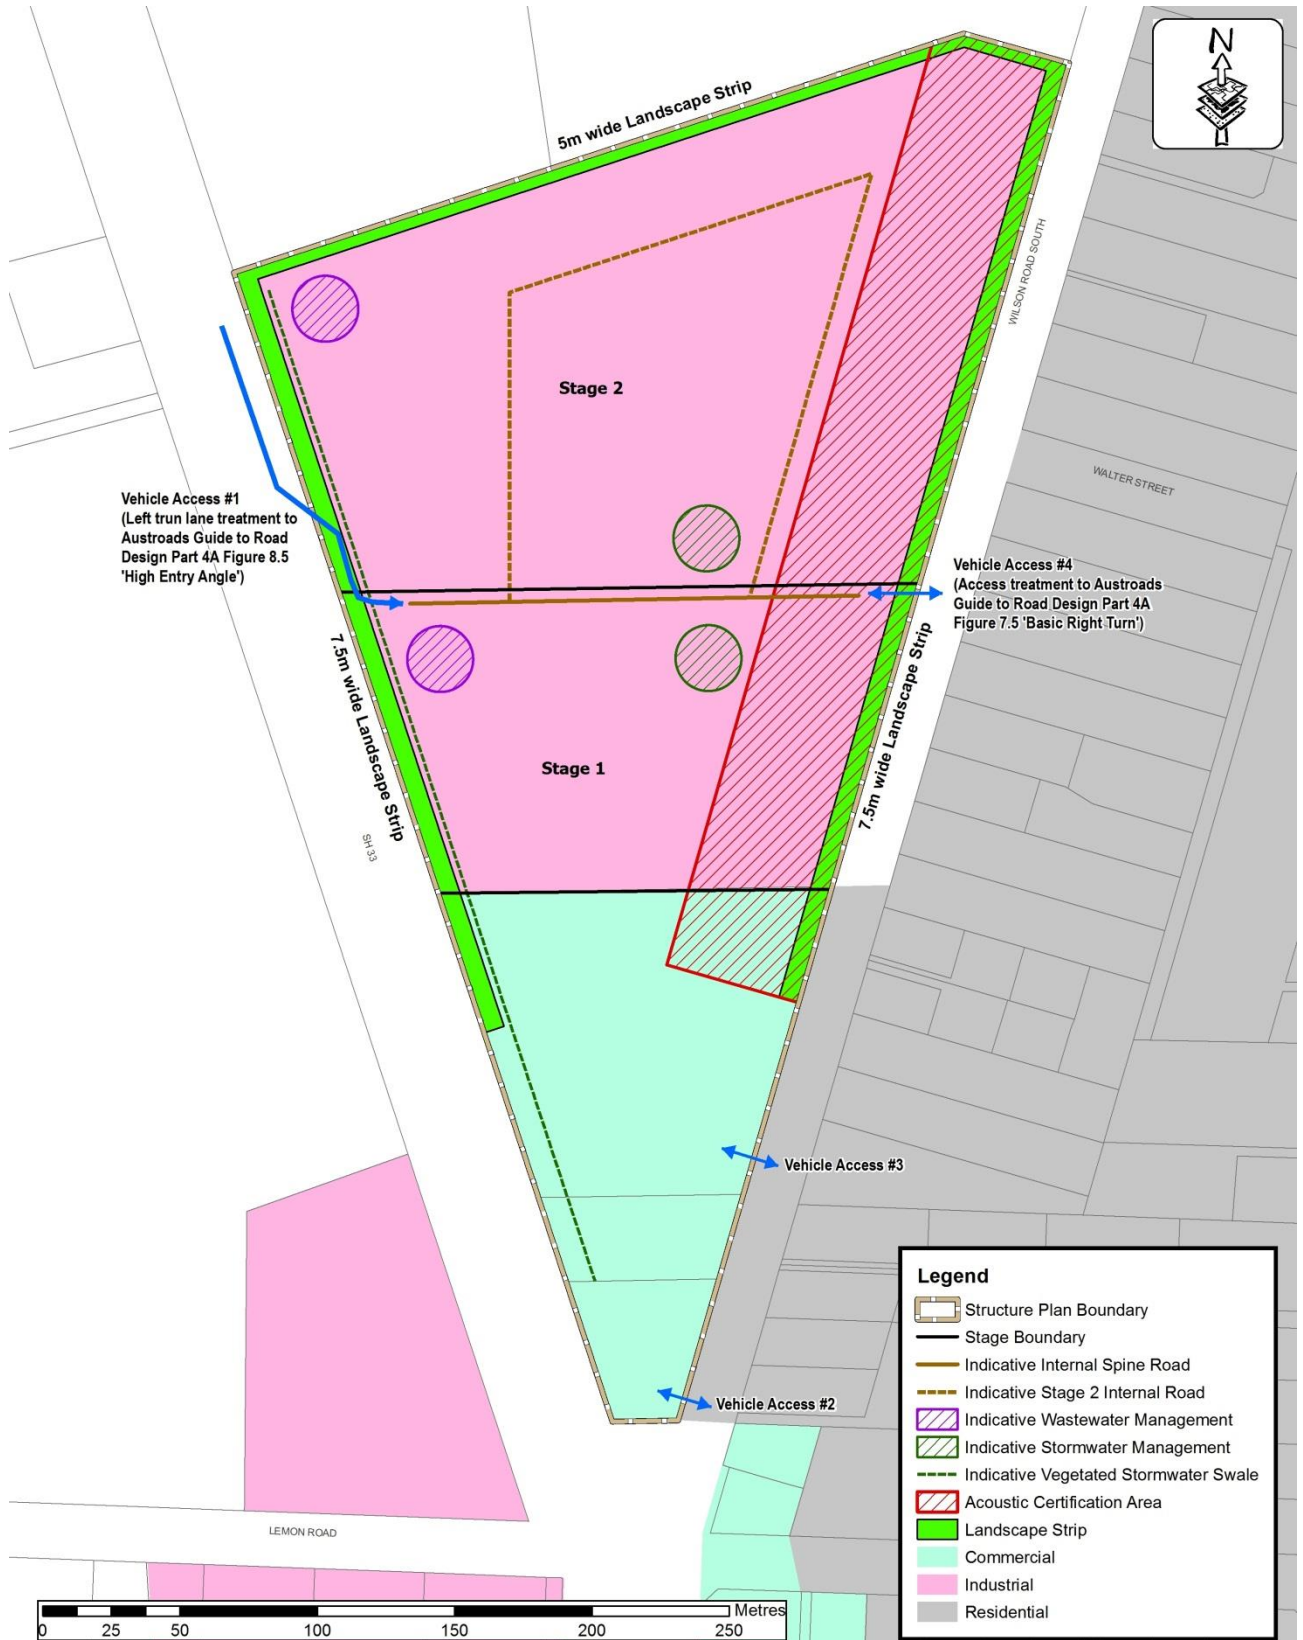

12.2 Comvita Campus Landscape Strip Cross Section



Note

Landscape strip to comprise either existing shelterbelt planting or landscape planting in accordance with "Landscape Strip Cross Section" as indicated. Mature plants are to be used in the landscape strip to reduce the growth period required to achieve optimal amenity screening in accordance with Rule 4C.5.3.2(g).